


Parkways	2" Surface Course (12.5 mm) plus 3" Base Course (19 mm)	10" ABC
Arterials (Major & Minor)	2" Surface Course (12.5 mm) plus 3" Base Course (19 mm)	10" ABC
Major Collectors	2" Surface Course (12.5 mm) plus 3" Base Course (19 mm)	10" ABC
Non-industrial Minor Collectors & Non-industrial Local Streets	1" Surface Course (12.5 mm) plus 2" Base Course (19 mm)	8" ABC
Others	As determined by an approved pavement design report, but in no case less than that required for "Local Streets".	As determined by an approved pavement design report, but in no case less than that required for "Local Streets".

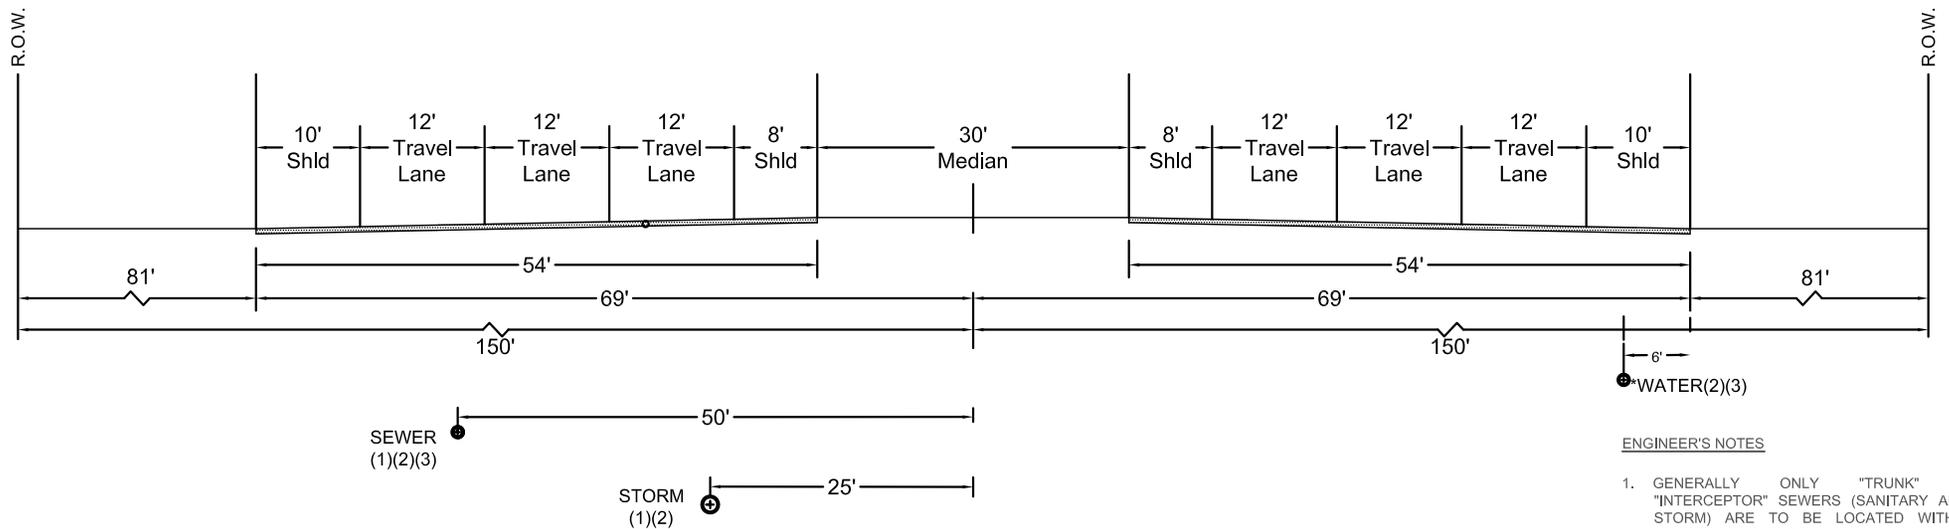

ENGINEER'S NOTES

1. GENERALLY ONLY "TRUNK" & "INTERCEPTOR" SEWERS (SANITARY AND STORM) ARE TO BE LOCATED WITHIN ARTERIAL STREETS.
2. ALL MANHOLES AND VALVE BOXES ARE TO BE LOCATED WITHIN THE MIDDLE THIRD OF THE TRAVEL LANE.
3. UTILITIES TO BE LOCATED TO APPROPRIATE SIDE OF RIGHT-OF-WAY AS FOLLOWS:
 - SANITARY SEWER: N&W
 - STORM SEWER: S&E
 - WATER MAINS: S&E
 - GAS/CATV/TELE/ELEC: N&W





**PARKWAY
TYPICAL SECTION**

Figure 6.1

Date Approved: April 14, 2014

by: 
City Engineer

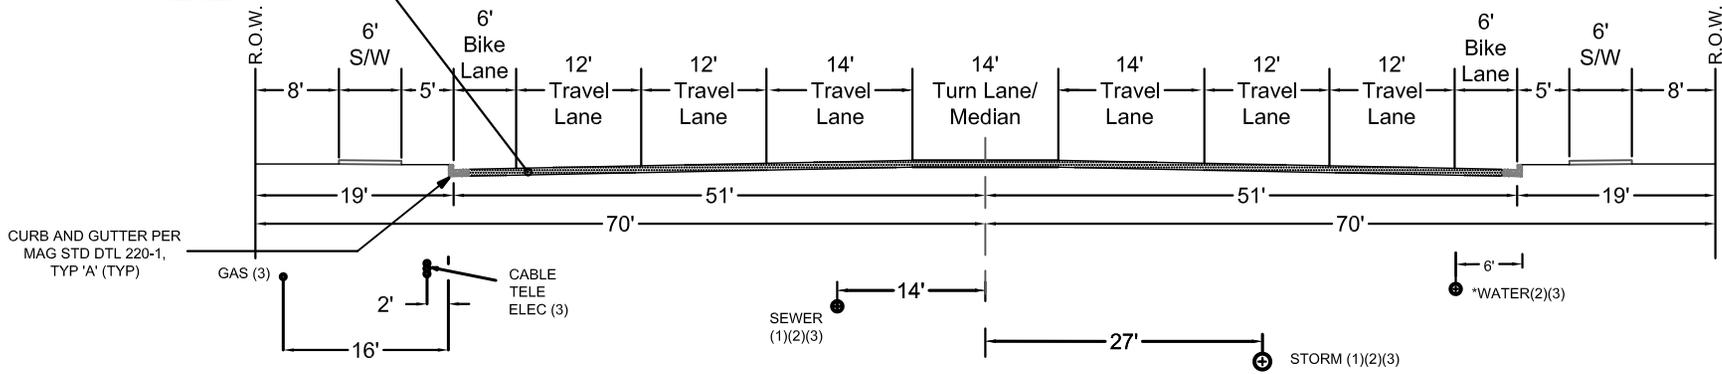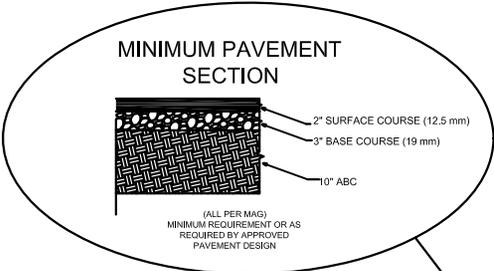

ENGINEER'S NOTES



1. GENERALLY ONLY "TRUNK" & "INTERCEPTOR" SEWERS (SANITARY AND STORM) ARE TO BE LOCATED WITHIN ARTERIAL STREETS.
2. ALL MANHOLES AND VALVE BOXES ARE TO BE LOCATED WITHIN THE MIDDLE THIRD OF THE TRAVEL LANE.
3. UTILITIES TO BE LOCATED TO APPROPRIATE SIDE OF RIGHT-OF-WAY AS FOLLOWS:
 - SANITARY SEWER: N&W
 - STORM SEWER: S&E
 - WATER MAINS: S&E
 - GAS/CATV/TELE/ELEC: N&W



PRINCIPAL ARTERIAL
TYPICAL SECTION

Figure 6.2

Date Approved: April 14, 2014
by: City Engineer

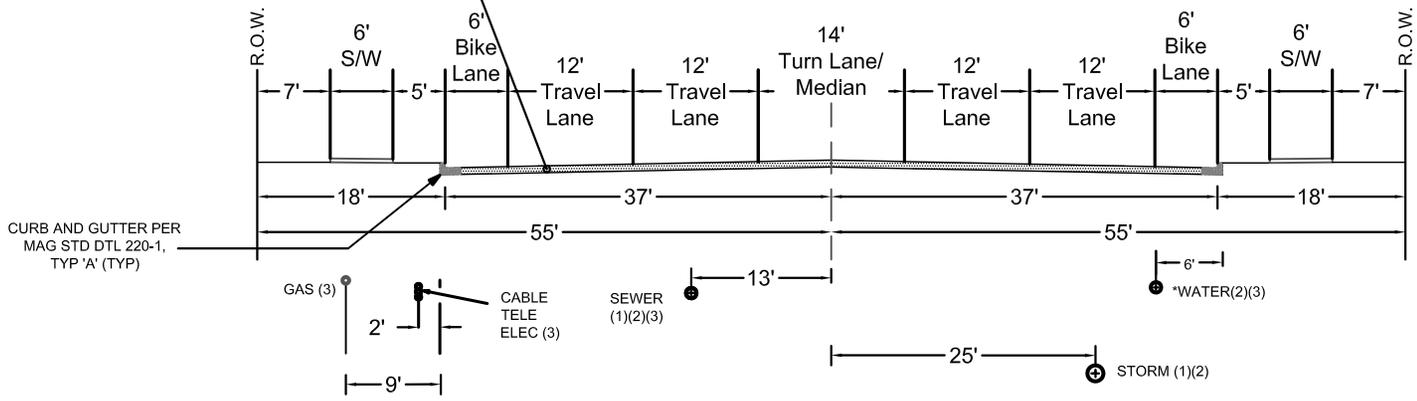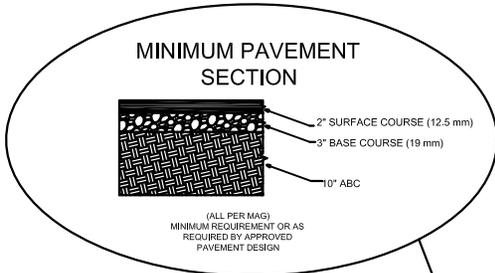

ENGINEER'S NOTES

1. GENERALLY ONLY "TRUNK" & "INTERCEPTOR" SEWERS (SANITARY AND STORM) ARE TO BE LOCATED WITHIN ARTERIAL STREETS.
2. ALL MANHOLES AND VALVE BOXES ARE TO BE LOCATED WITHIN THE MIDDLE THIRD OF THE TRAVEL LANE.
3. UTILITIES TO BE LOCATED TO APPROPRIATE SIDE OF RIGHT-OF-WAY AS FOLLOWS:
 - SANITARY SEWER: N&W
 - STORM SEWER: S&E
 - WATER MAINS: S&E
 - GAS/CATV/TELE/ELEC: N&W




**MINOR ARTERIAL
TYPICAL SECTION**


Figure 6.3

Date Approved: April 14, 2014
by: City Engineer


MINIMUM PAVEMENT SECTION

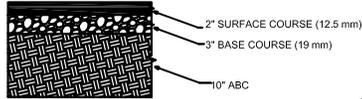

(ALL PER MAG)
MINIMUM REQUIREMENT OR AS
REQUIRED BY APPROVED
PAVEMENT DESIGN

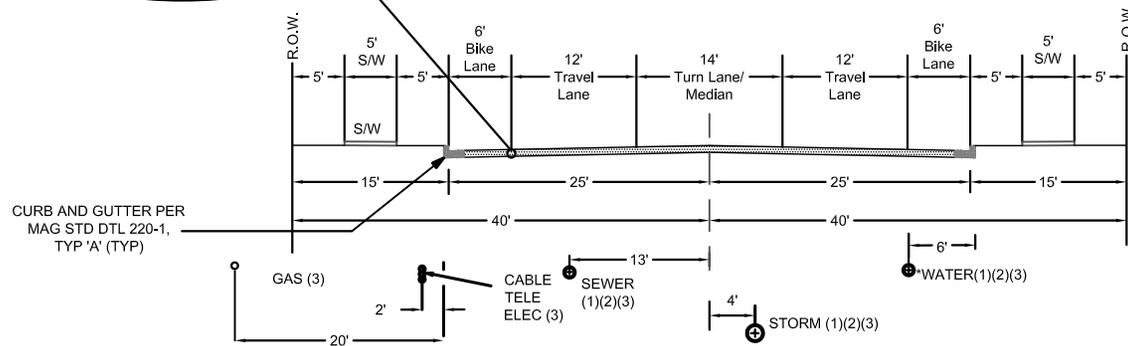

ALTERNATE

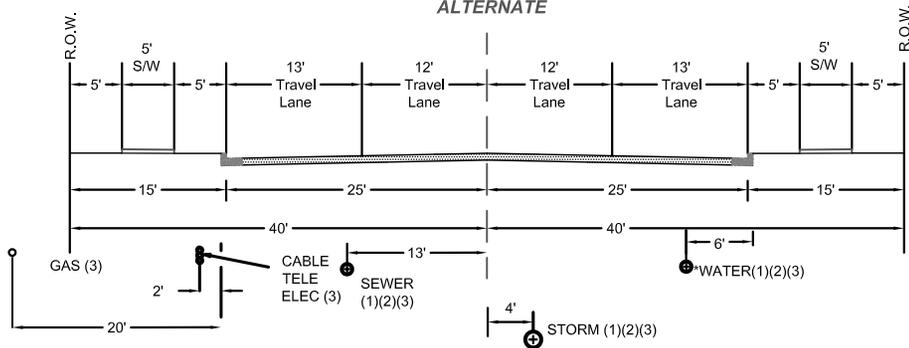

ENGINEER'S NOTES

1. GENERALLY ONLY "TRUNK" & "INTERCEPTOR" SEWERS (SANITARY AND STORM) ARE TO BE LOCATED WITHIN ARTERIAL STREETS.
2. ALL MANHOLES AND VALVE BOXES ARE TO BE LOCATED WITHIN THE MIDDLE THIRD OF THE TRAVEL LANE.
3. UTILITIES TO BE LOCATED TO APPROPRIATE SIDE OF RIGHT-OF-WAY AS FOLLOWS:
 - SANITARY SEWER: N&W
 - STORM SEWER: S&E
 - WATER MAINS: S&E
 - GAS/CATV/TELE/ELEC: N&W




**MAJOR COLLECTOR
TYPICAL SECTION**

Figure 6.4

Date Approved: April 14, 2014

by: 
City Engineer

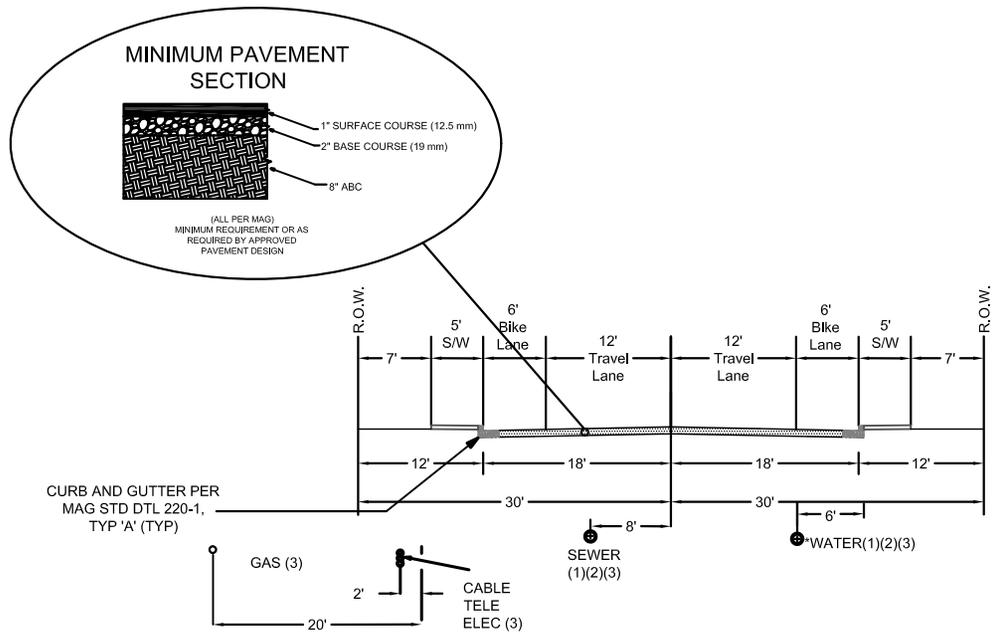

ENGINEER'S NOTES

1. GENERALLY ONLY "TRUNK" & "INTERCEPTOR" SEWERS (SANITARY AND STORM) ARE TO BE LOCATED WITHIN ARTERIAL STREETS.
2. ALL MANHOLES AND VALVE BOXES ARE TO BE LOCATED WITHIN THE MIDDLE THIRD OF THE TRAVEL LANE.
3. UTILITIES TO BE LOCATED TO APPROPRIATE SIDE OF RIGHT-OF-WAY AS FOLLOWS:
 - SANITARY SEWER: N&W
 - STORM SEWER: S&E
 - WATER MAINS: S&E
 - GAS/CATV/TELE/ELEC: N&W







MINOR COLLECTOR
TYPICAL SECTION

Figure 6.5

Date Approved: April 14, 2014

by: 
City Engineer

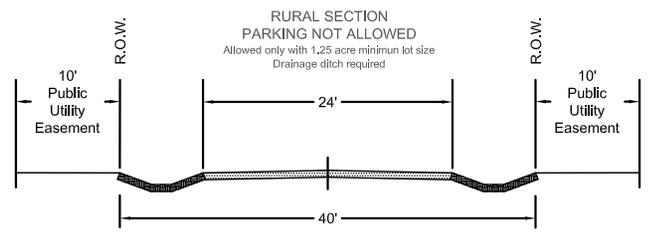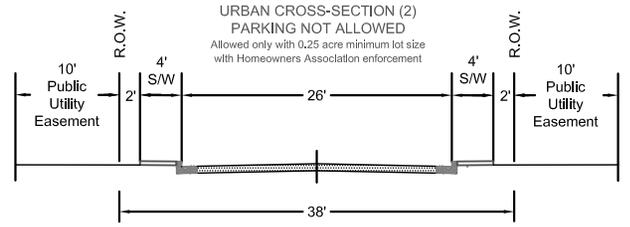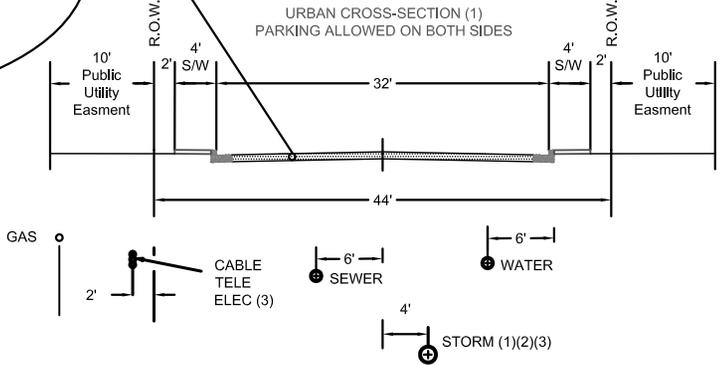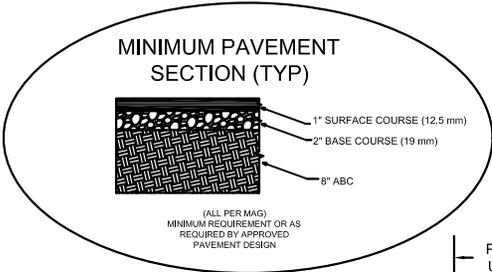

ENGINEER'S NOTES

1. GENERALLY ONLY "TRUNK" & "INTERCEPTOR" SEWERS (SANITARY AND STORM) ARE TO BE LOCATED WITHIN ARTERIAL STREETS.
2. ALL MANHOLES AND VALVE BOXES ARE TO BE LOCATED WITHIN THE MIDDLE THIRD OF THE TRAVEL LANE.
3. UTILITIES TO BE LOCATED TO APPROPRIATE SIDE OF RIGHT-OF-WAY AS FOLLOWS:



- SANITARY SEWER: N&W
- STORM SEWER: S&E
- WATER MAINS: S&E
- GAS/CATV/TELE/ELEC: N&W



**LOCAL
TYPICAL SECTION**

Figure 6.6

Date Approved: April 14, 2014
by: City Engineer

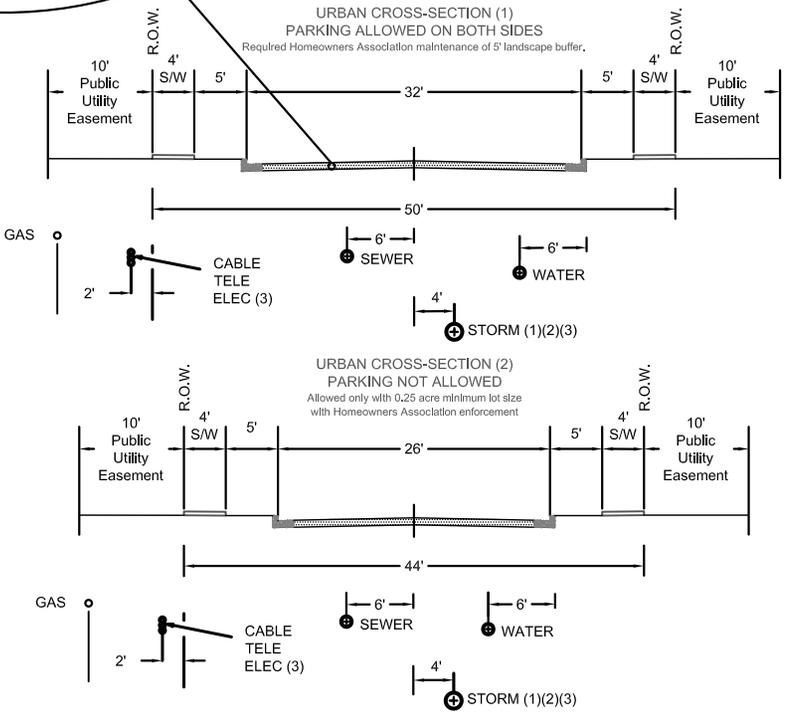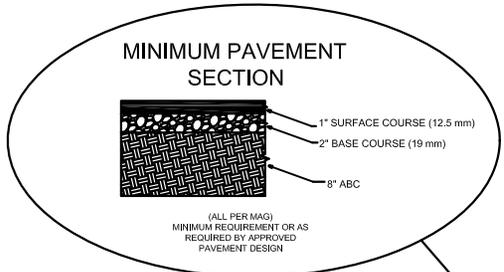

ENGINEER'S NOTES

1. GENERALLY ONLY "TRUNK" & "INTERCEPTOR" SEWERS (SANITARY AND STORM) ARE TO BE LOCATED WITHIN ARTERIAL STREETS.
2. ALL MANHOLES AND VALVE BOXES ARE TO BE LOCATED WITHIN THE MIDDLE THIRD OF THE TRAVEL LANE.
3. UTILITIES TO BE LOCATED TO APPROPRIATE SIDE OF RIGHT-OF-WAY AS FOLLOWS:
 - SANITARY SEWER: N&W
 - STORM SEWER: S&E
 - WATER MAINS: S&E
 - GAS/CATV/TELE/ELEC: N&W



ALTERNATIVE LOCAL TYPICAL SECTION

Figure 6.7

Date Approved: April 14, 2014
by: City Engineer